
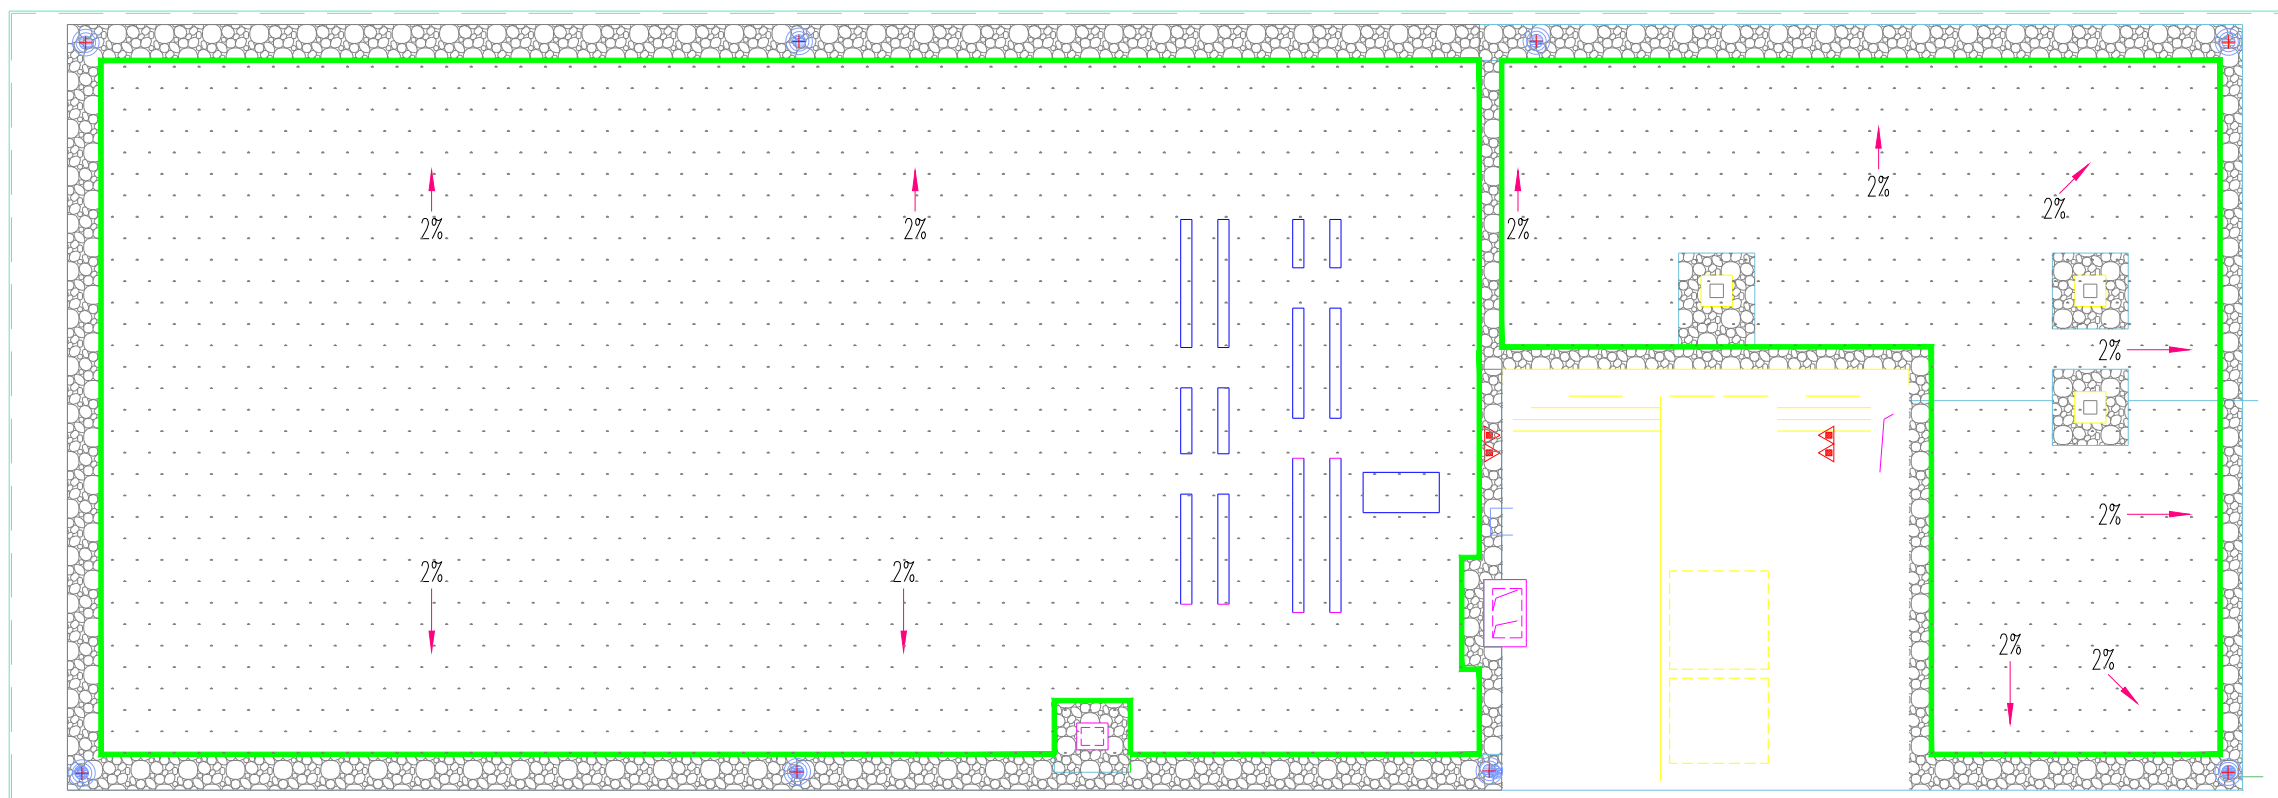


给水图例			
	给水管	PPR-DN25	按实
	快速取水阀	DN25	2套


屋顶取水点平面布置图

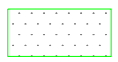

屋顶地被植物平面布置图


 : 麦冬 3斤/平方米
 地被: 490m²

乔木、灌木、地被植物统计表							
序号	名称	图例	规格		数量	单位	备注
			高度 (cm)	冠幅 (cm)			
1	金叶女贞球		120	120	9	株	圆球形、不露脚
2	红叶石楠球		120	120	23	株	圆球形、不露脚
3	红叶石楠球B		150	150	4	株	圆球形、不露脚
4	红继木球		120	120	8	株	圆球形、不露脚
5	海桐球A		100	100	4	株	圆球形、不露脚
6	海桐球		120	120	3	株	圆球形、不露脚
7	金禾女贞		30	30	65	m ²	49株/m ² , 栽植不露土
8	月季		120-150	/	135	m	4株/m
9	麦冬		/	/	950	m ²	3斤/m ²
10	红枫 (干径5-7cm)		150-200	180-220	5	株	树冠完整、树形丰满, 不偏冠

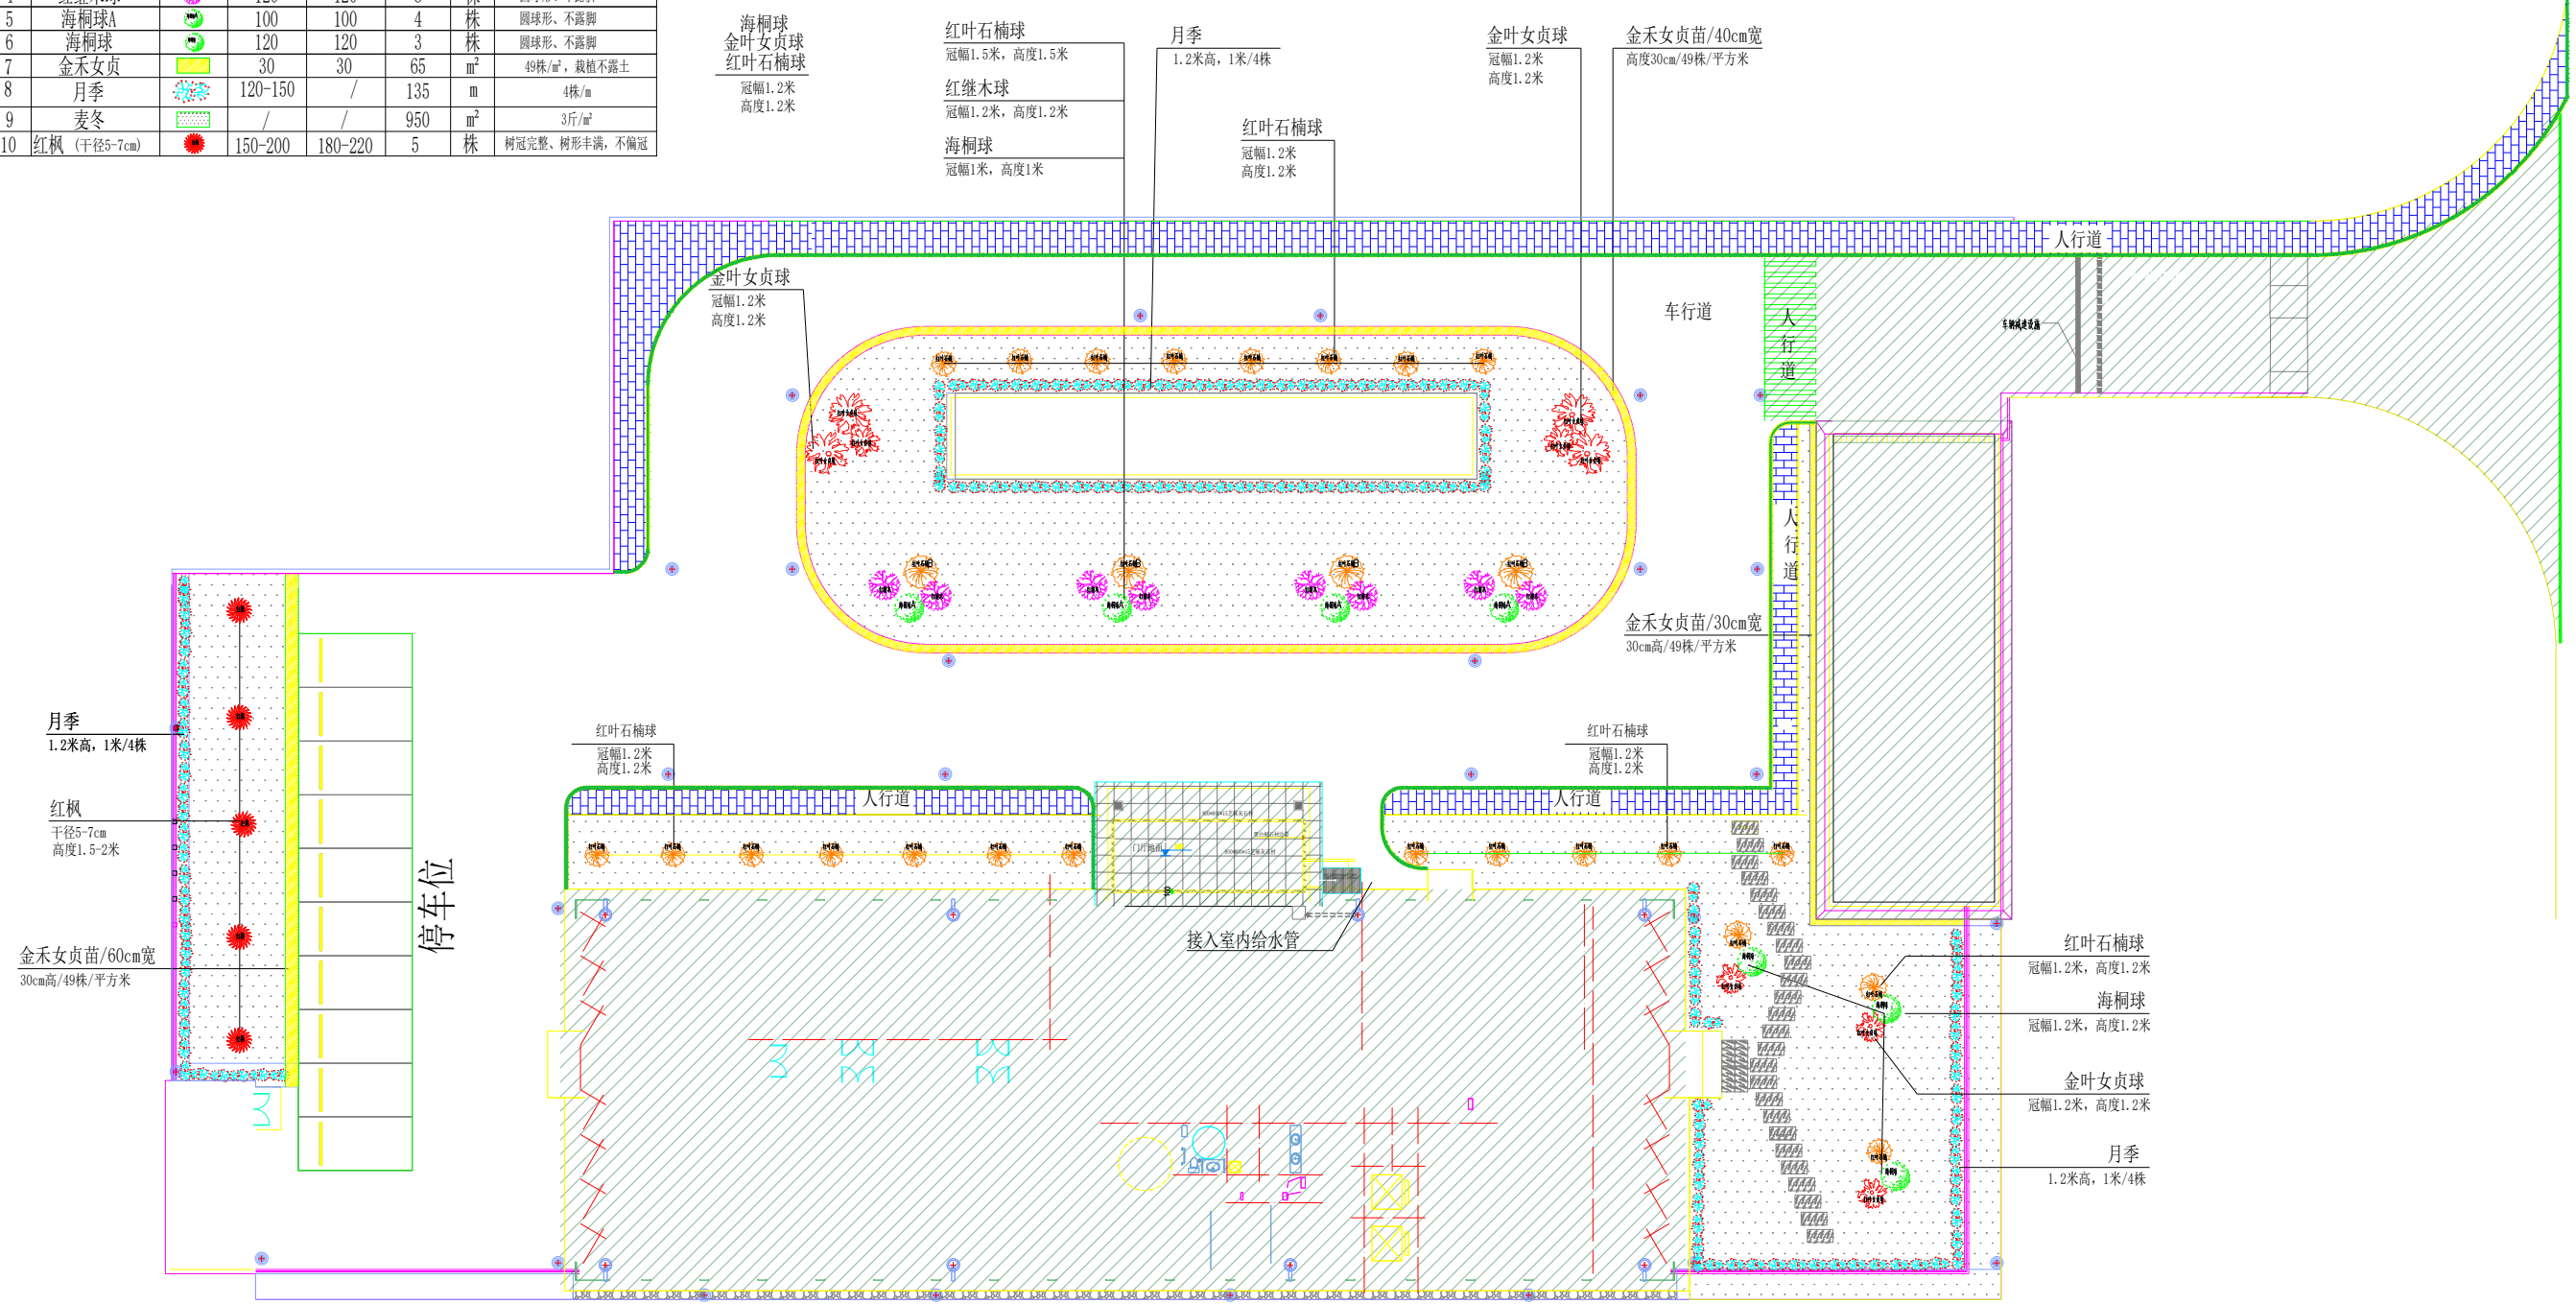


乔木、灌木、地被植物平面布置图

给水图例			
	给水管	PPR-DN25	按实
	快速取水阀	DN25	5套

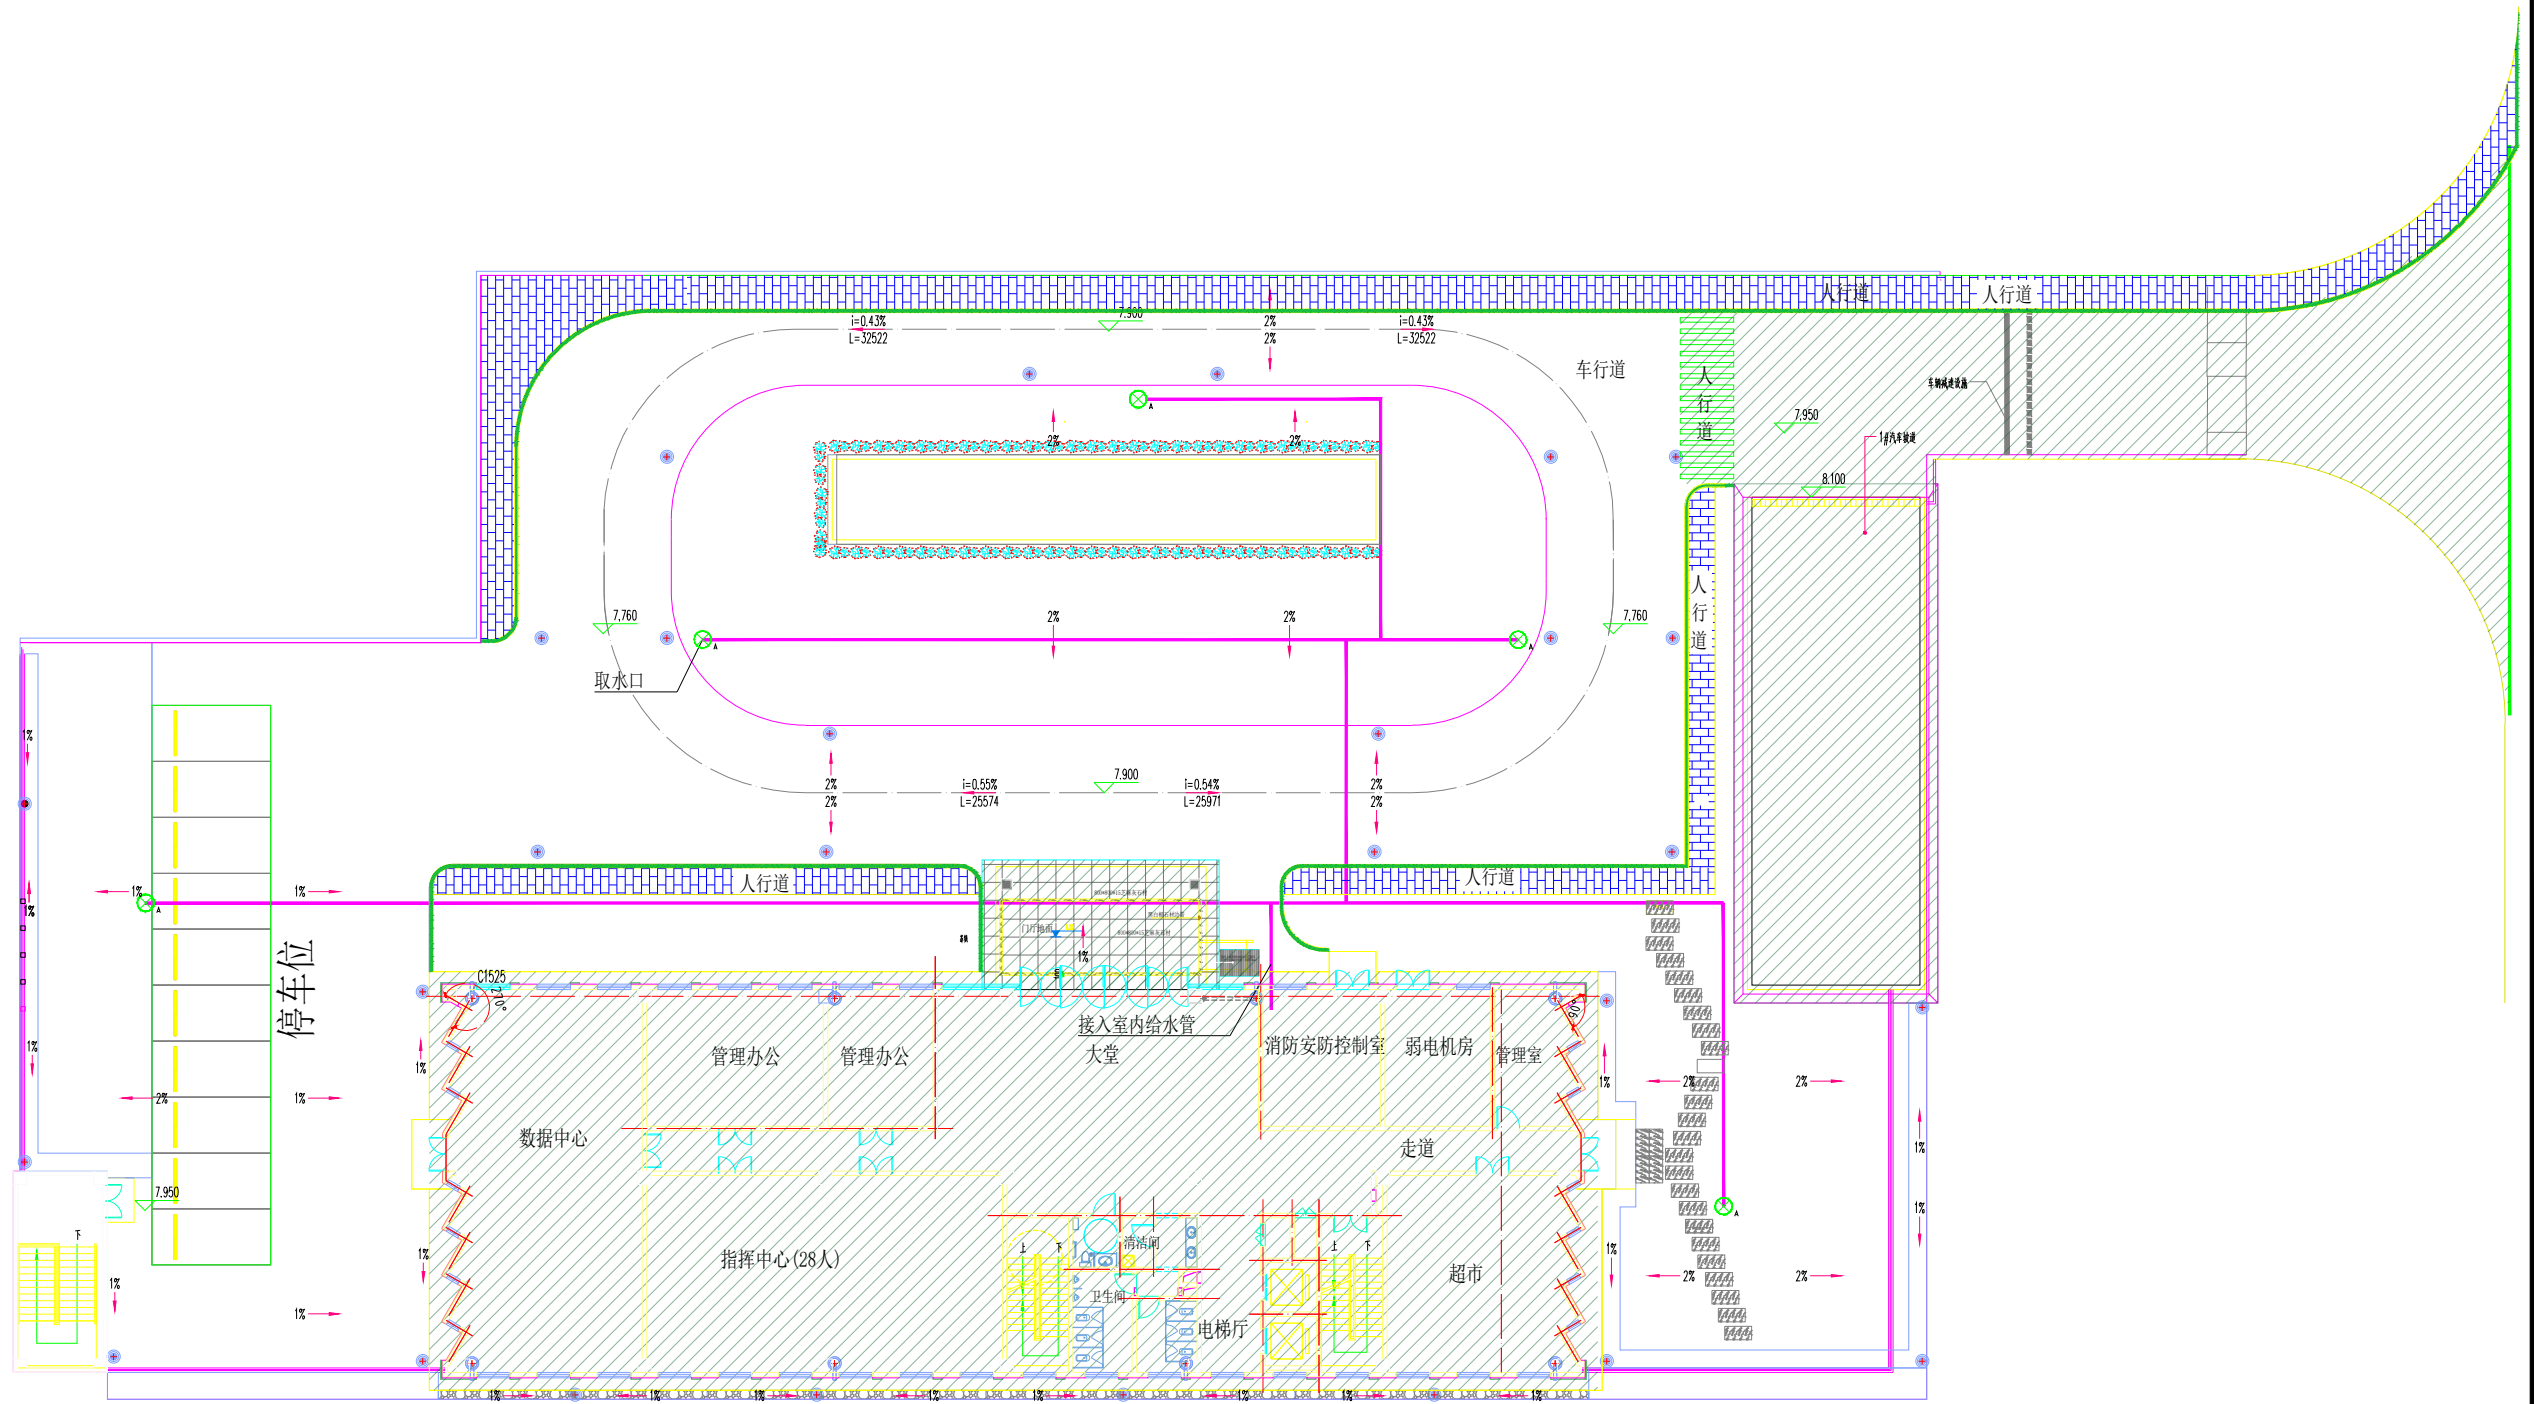


取水点平面布置图


电气图例			
	路灯电缆	YJV22-2*4-SC32 WC FC	按实
	草坪灯	直径11CM, 高度78CM-220V-20W	14套
	配电箱	变配电室内挂墙明装, 底边距地1.2米	

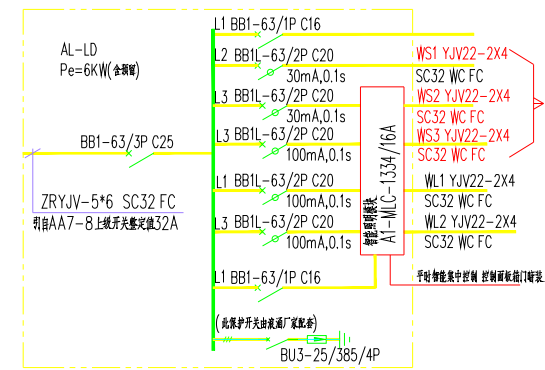


配电箱AL-LD系统图

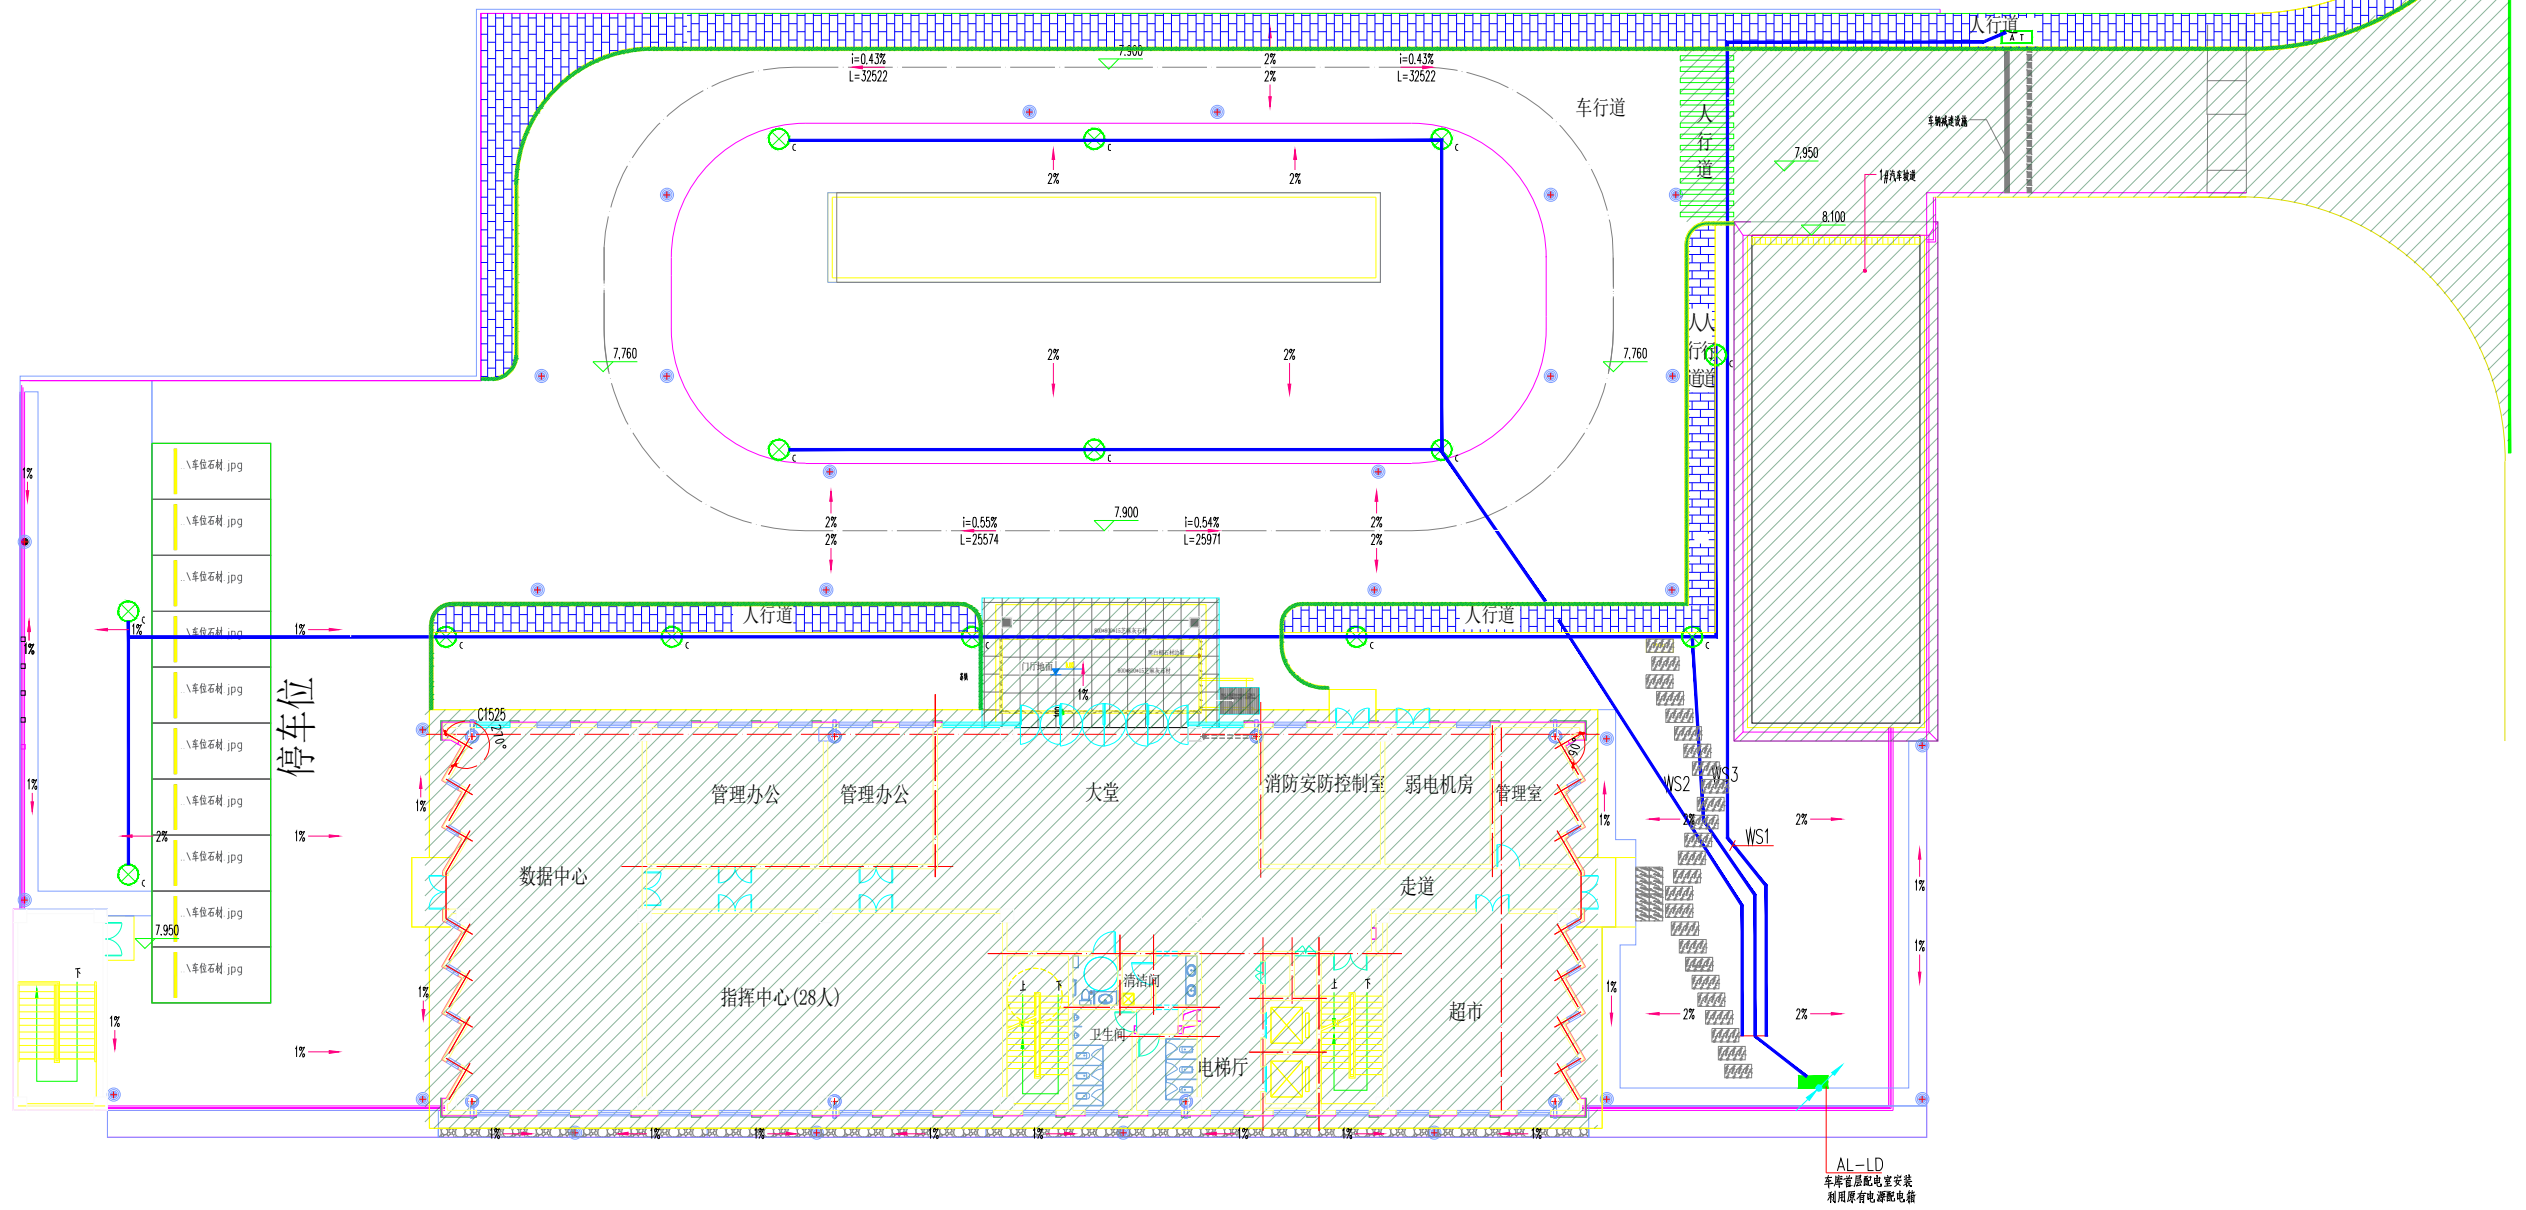


路灯点位平面布置图

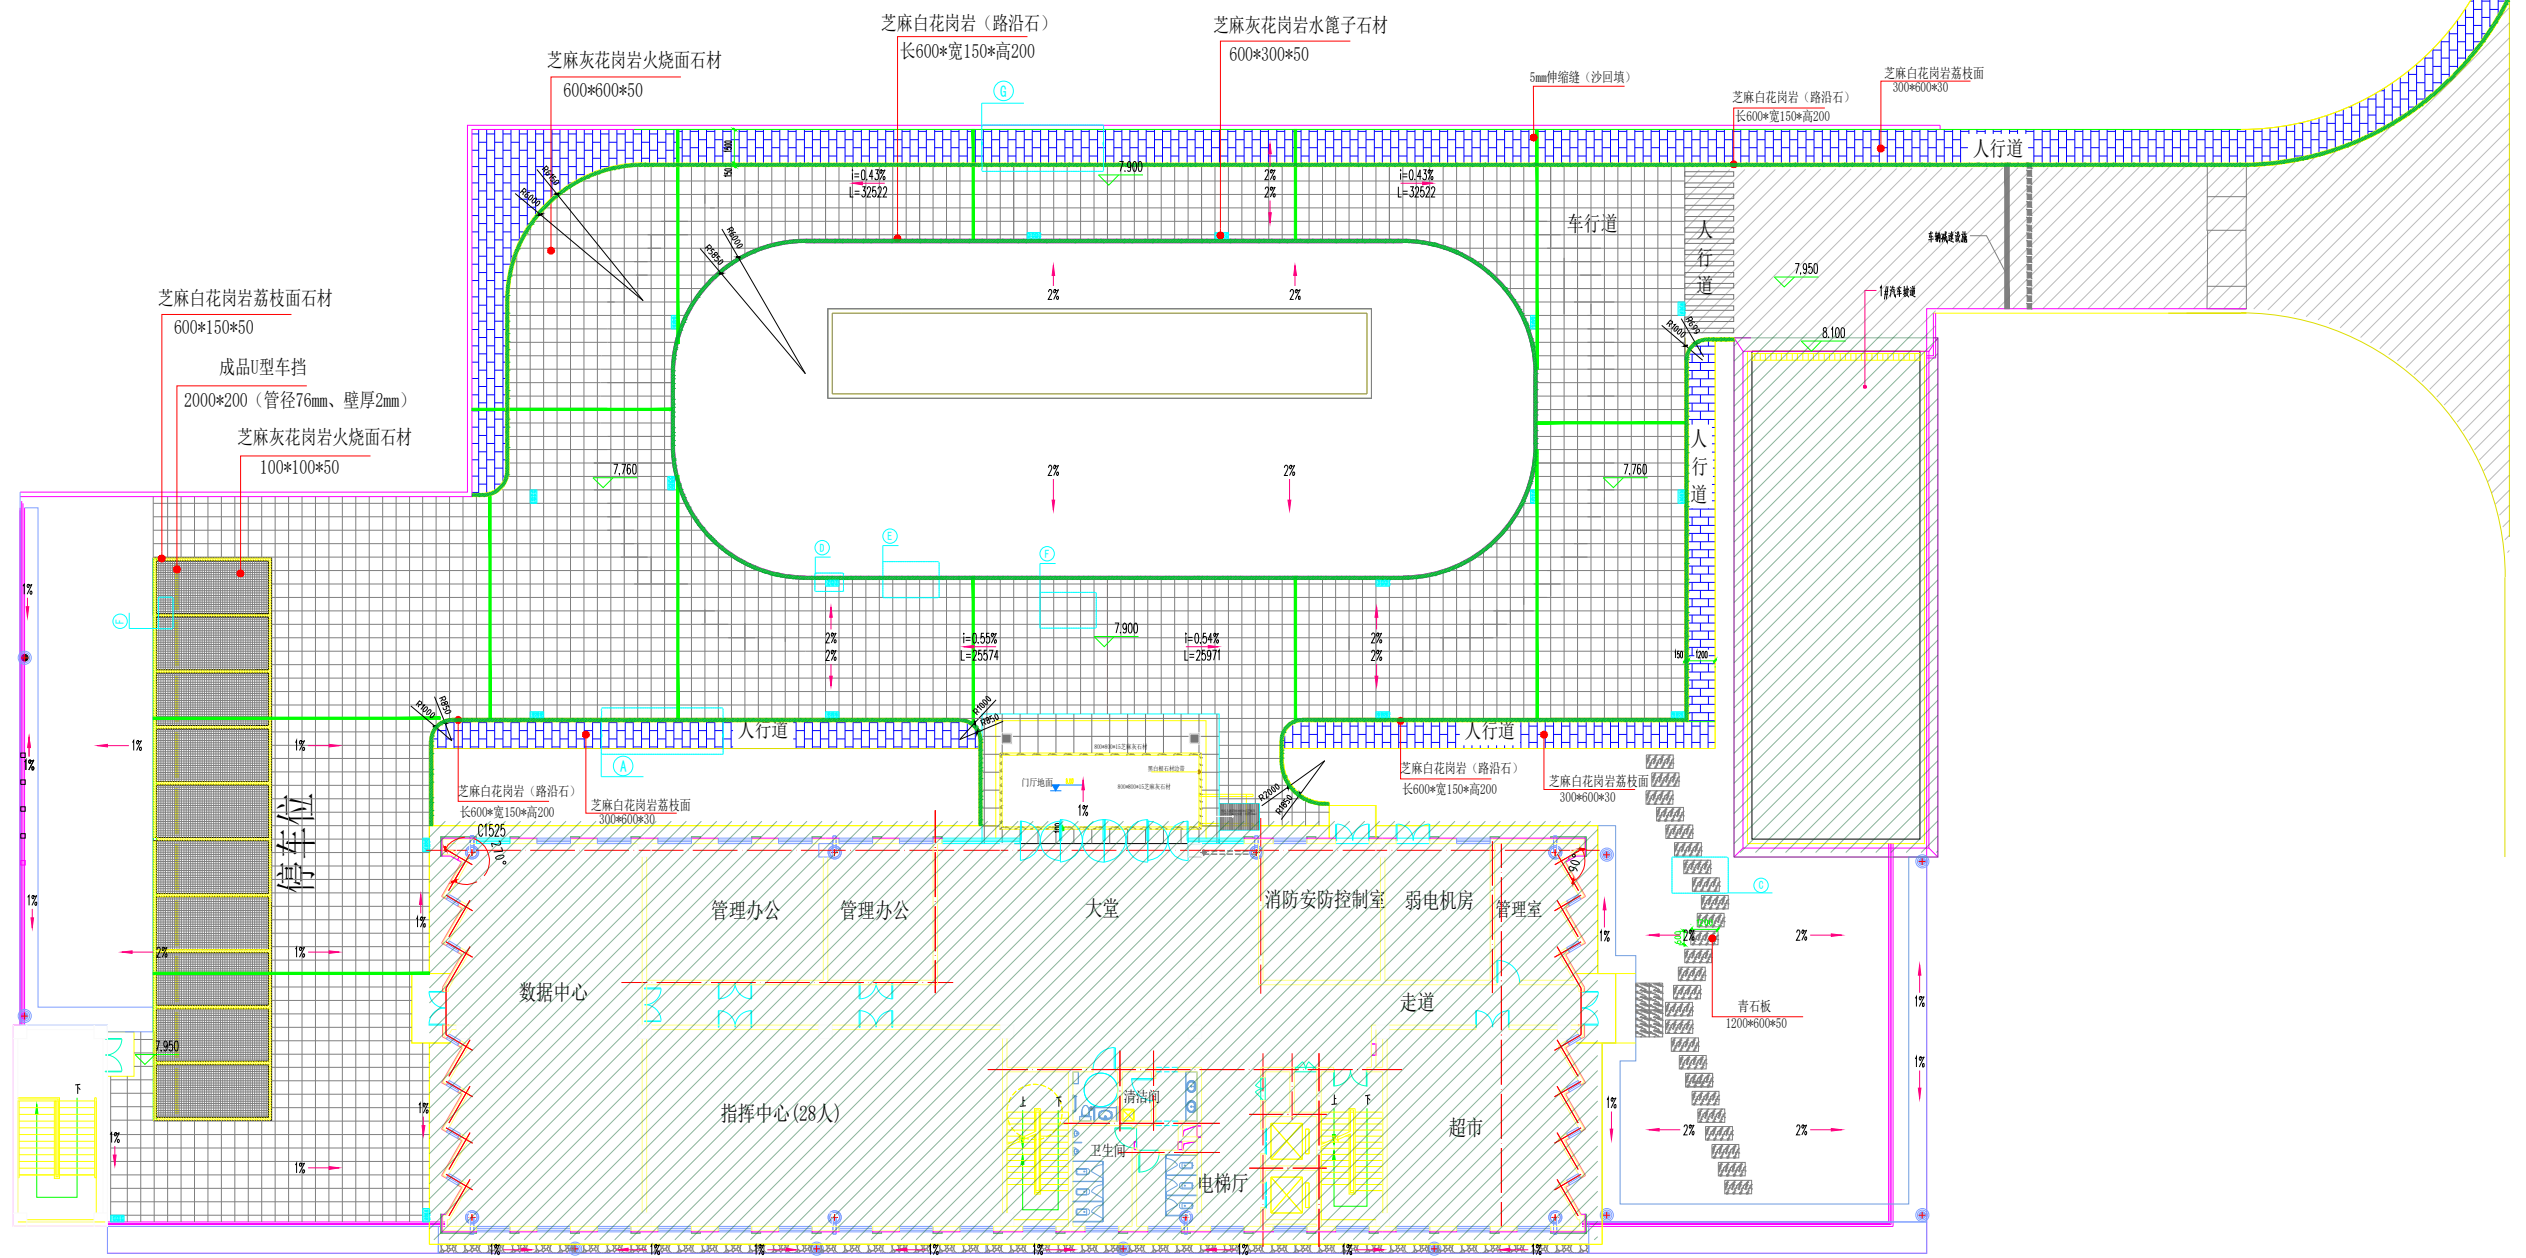


铺装平面布置图

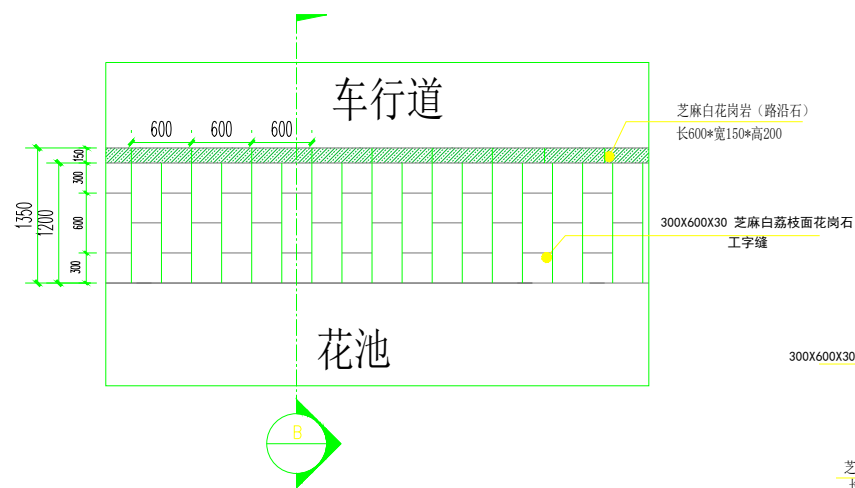


①人行道铺装大样

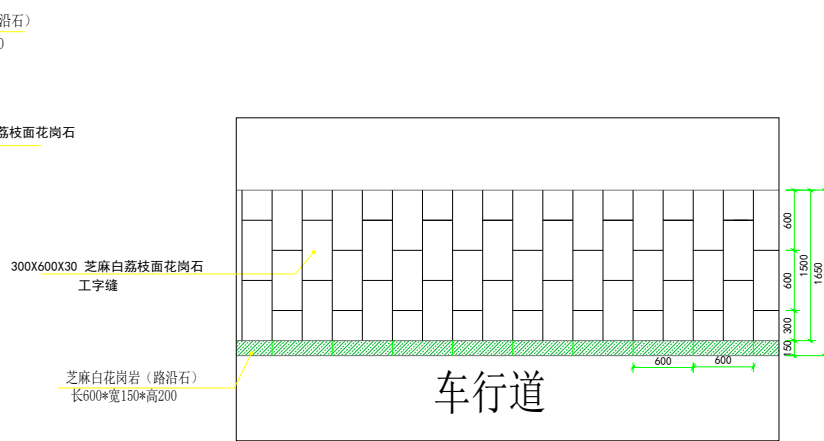


⑥人行道铺装大样

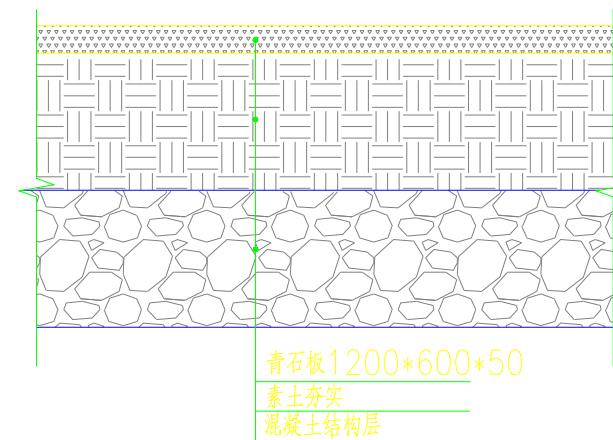


③汀步石材铺装大样

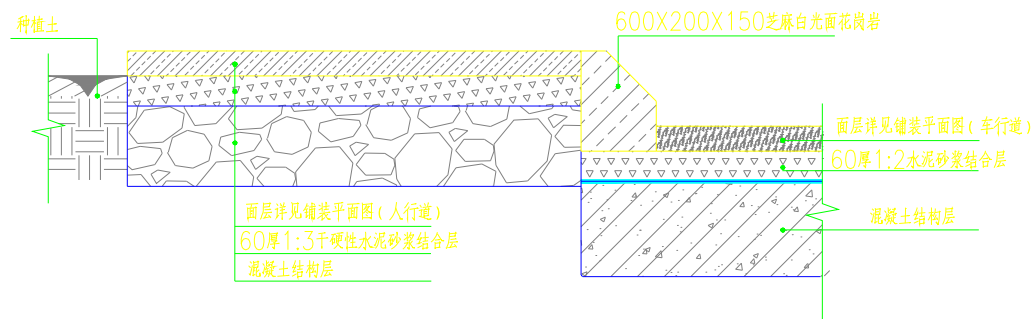

②铺装大样

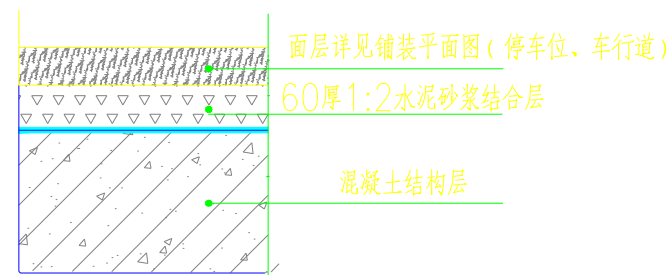


⑦铺装大样


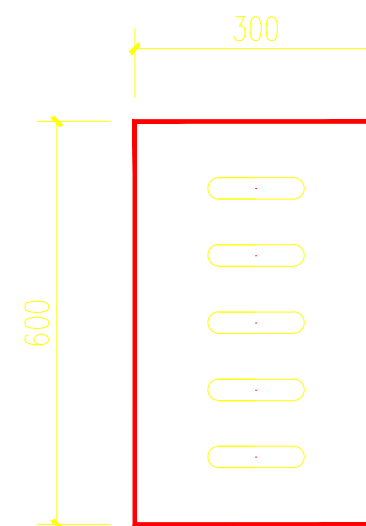


50厚芝麻黑花岗岩石材水篦子

④水篦子大样

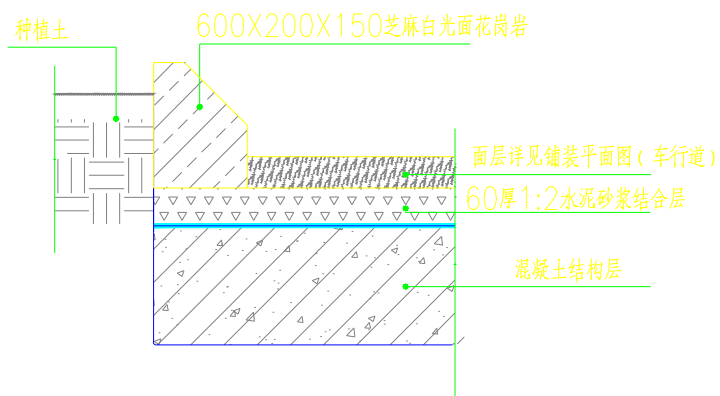

⑤铺装大样

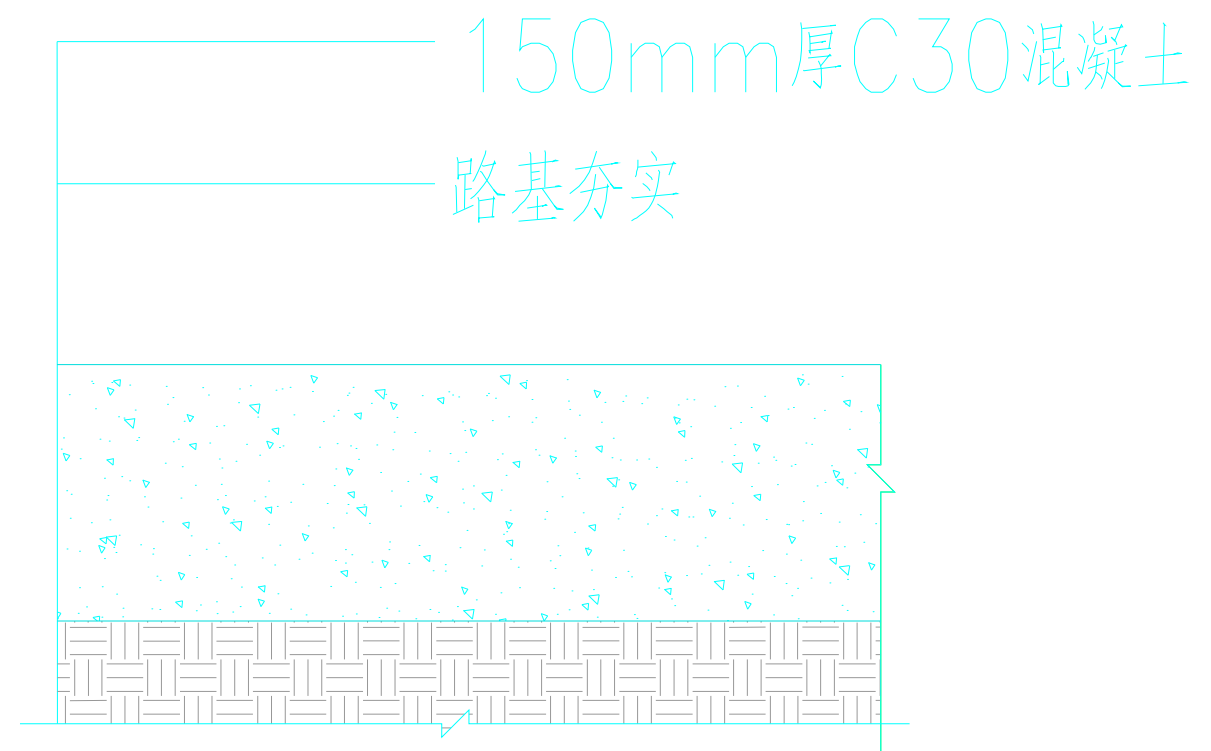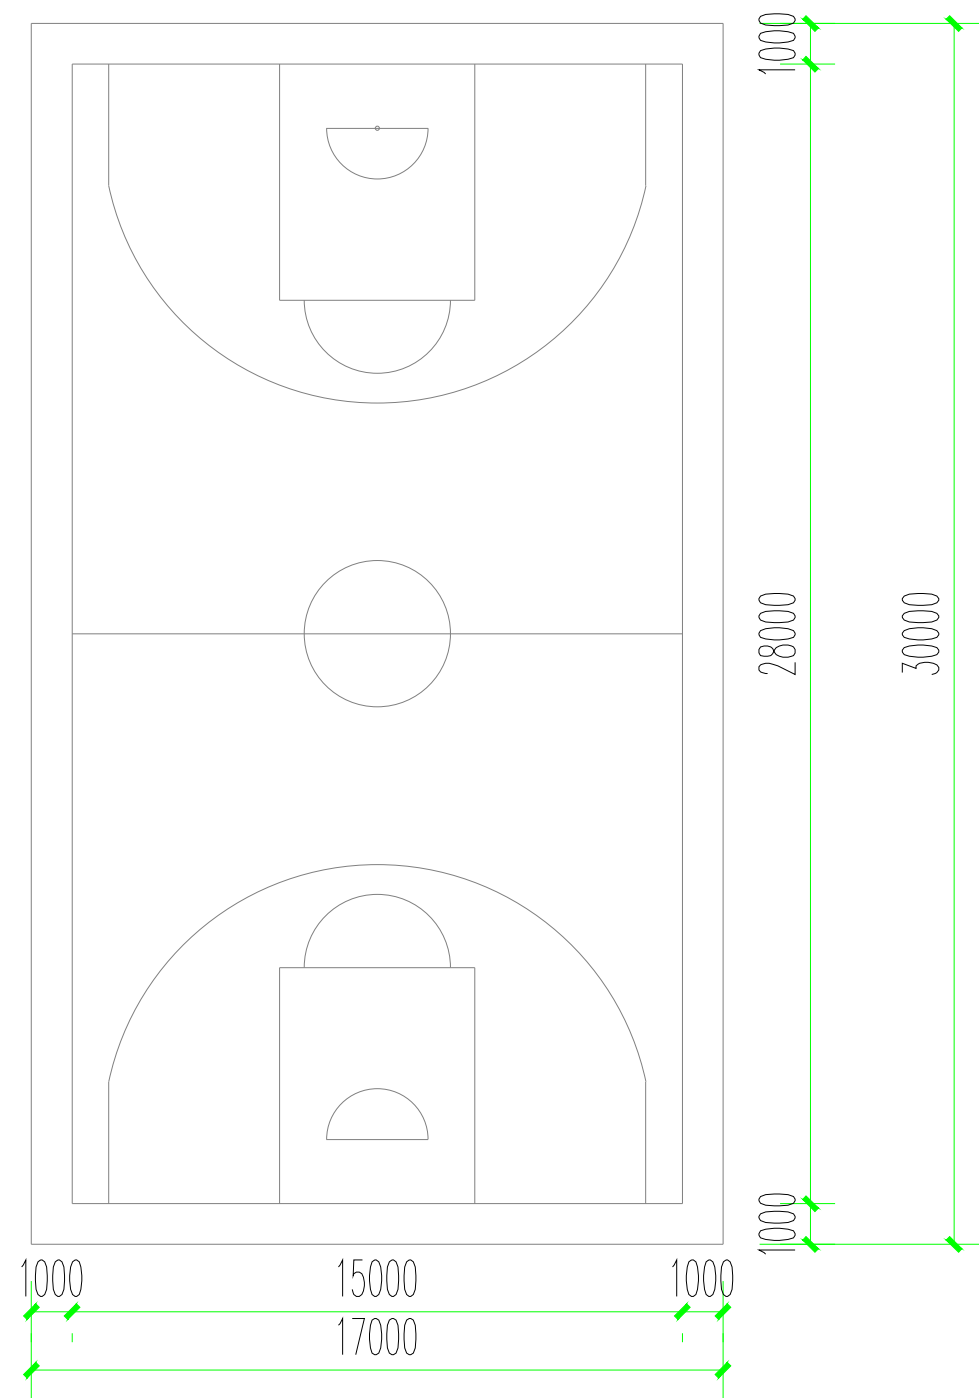

① 篮球场

篮球场场地硬化做法